
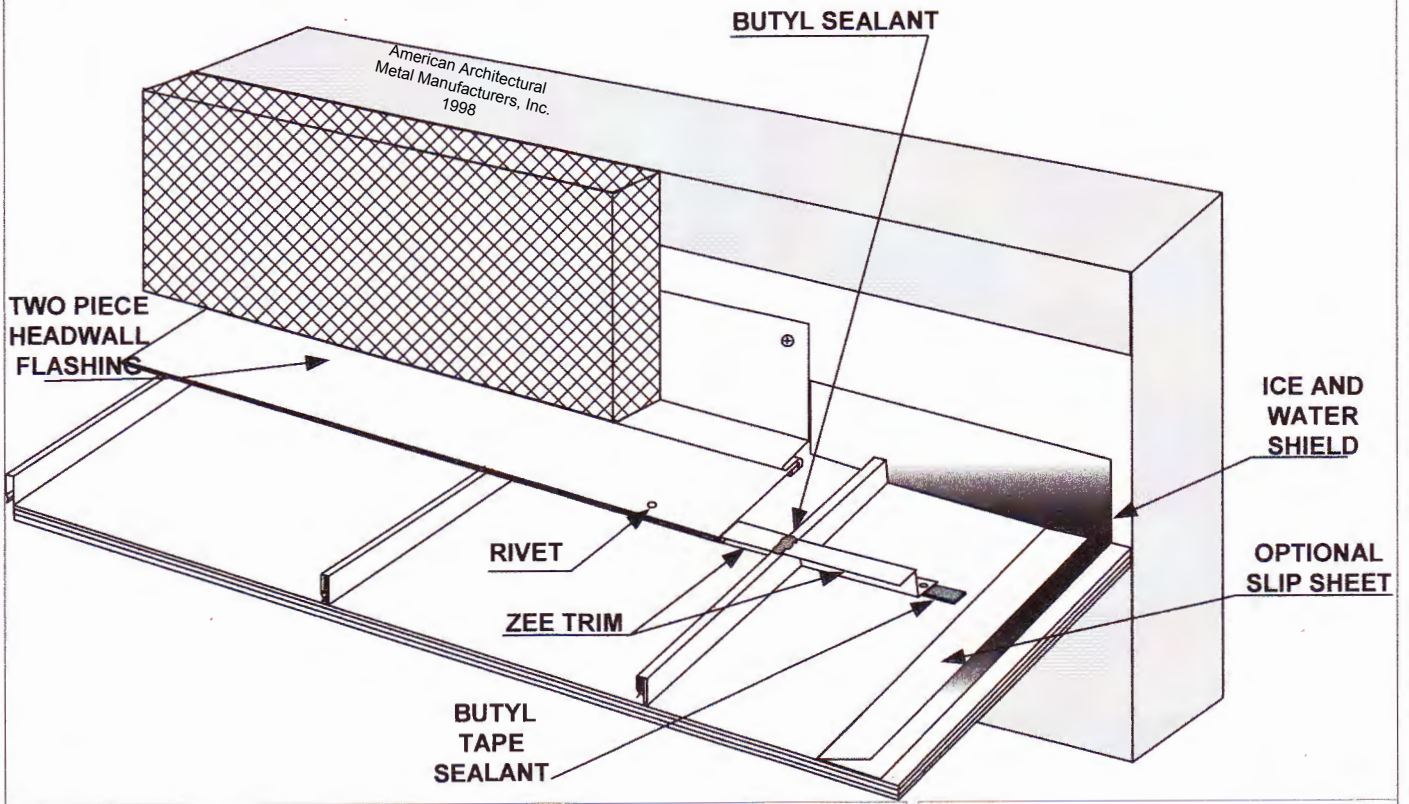


**NOTE: THIS DETAIL ALLOWS DRYVIT TO BE INSTALLED BEFORE METAL ROOFING SYSTEM.**

**THIS DETAIL CAN ALSO BE VENTED**

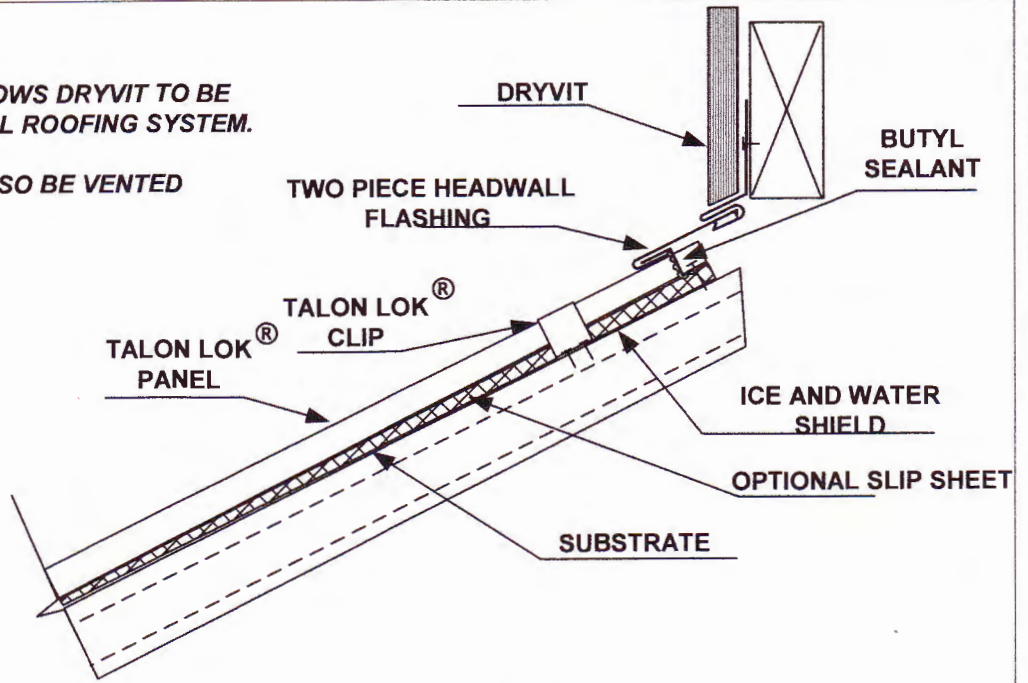

PROJECT NAME:

DATE:

INSTALLER:

DISTRIBUTOR:



**EAGLE  
METAL  
ROOFING  
SYSTEMS**

**HEADWALL DRYVIT  
DETAIL**

Drawn by AAMMI 1998