


FIELD HEM PANEL UNDER TO HOOK ONTO JOGGLE CLEAT

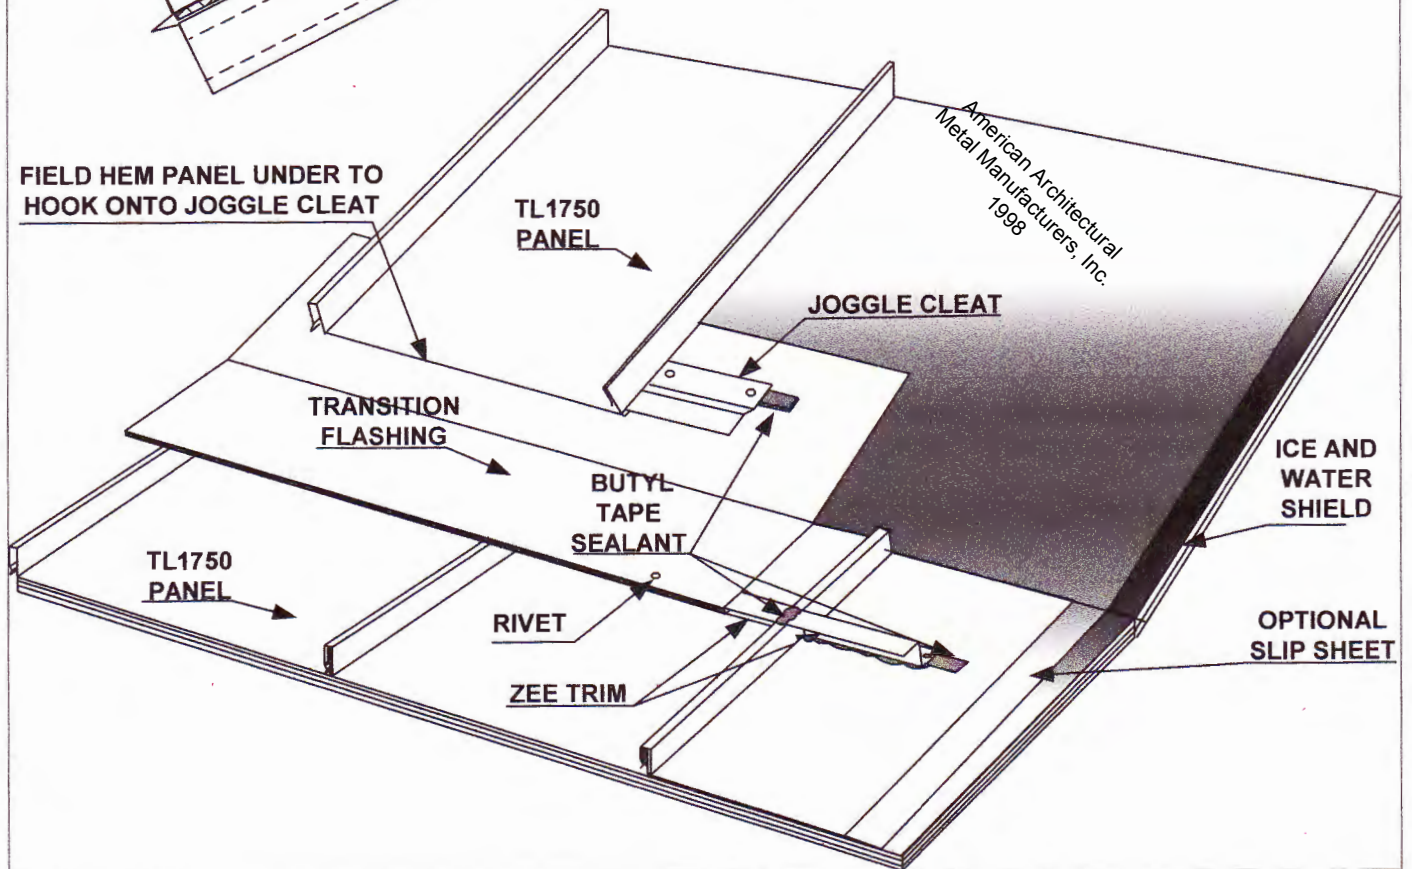

PROJECT NAME:

DATE:

INSTALLER:

DISTRIBUTOR:



**EAGLE  
METAL  
ROOFING  
SYSTEMS**

**METAL ROOF PITCH  
BREAK DETAIL**

Drawn by AAMMI 1998