


NOTE : THIS DETAIL ALLOWS DRYVIT TO BE INSTALLED BEFORE METAL ROOF SYSTEM

THIS DETAIL CAN ALSO BE VENTED

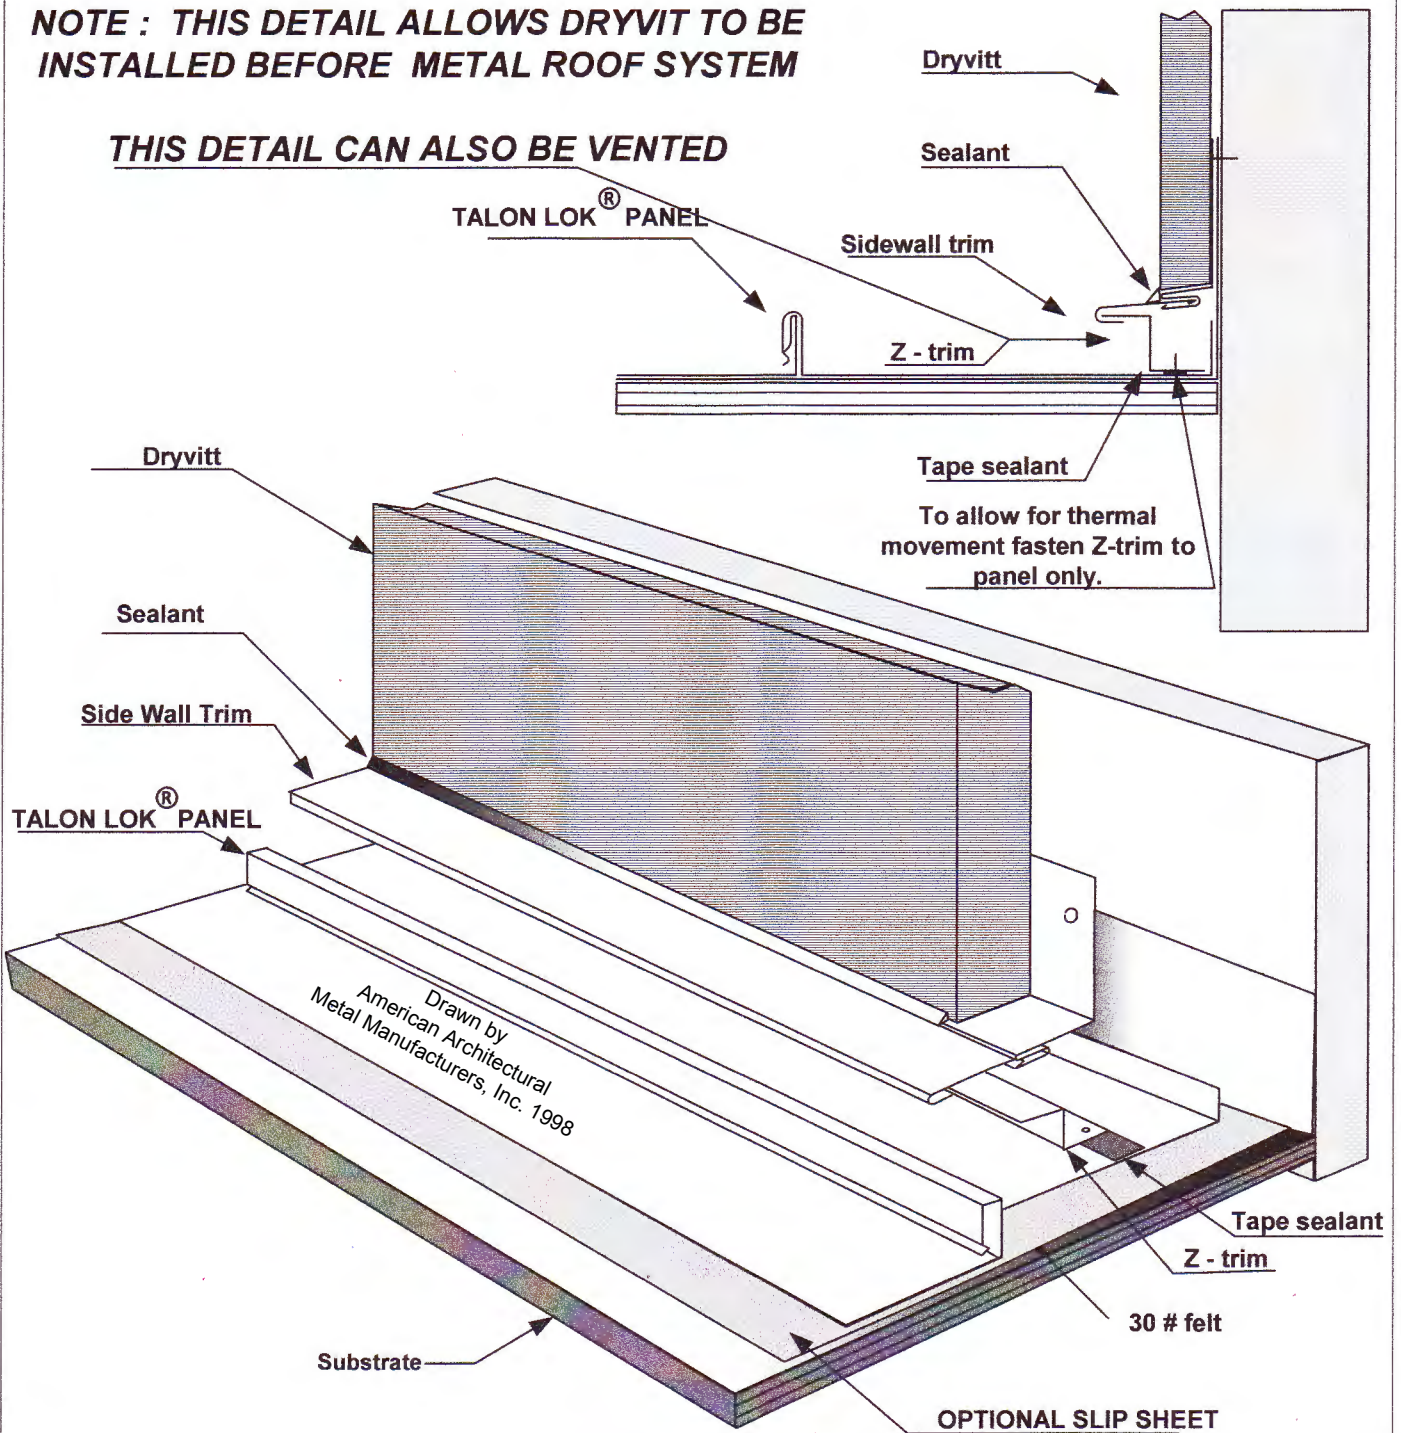

PROJECT NAME:

DATE:

INSTALLER:

DISTRIBUTOR:



EAGLE METAL ROOFING SYSTEMS

SIDEWALL SNAP IN WITH DRYVITT DETAIL

Drawn by AAMMI 1998