



**TALON LOK® 1000 1" HIGH INTEGRAL PANEL
WITH CLIP/ TLC 1000**

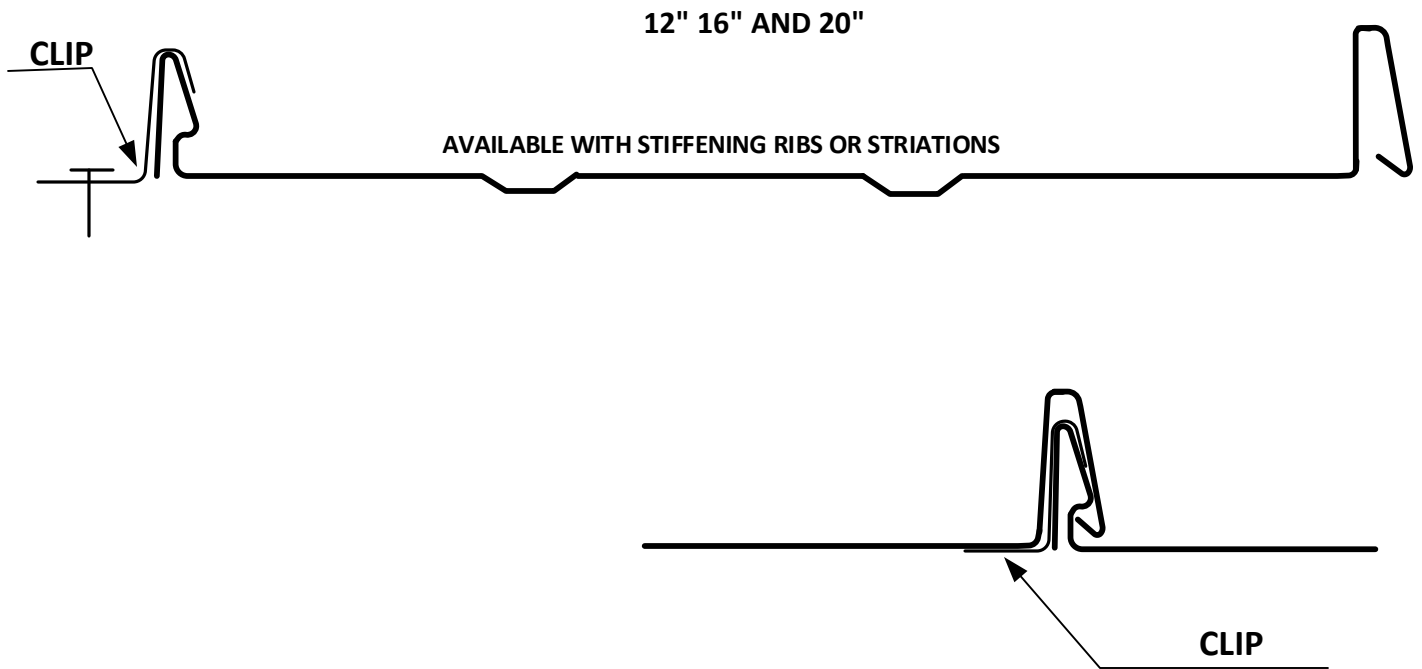

**TALON LOK® 1000 1" HIGH INTEGRAL PANEL
WITH CLIP/ TLC 1000**

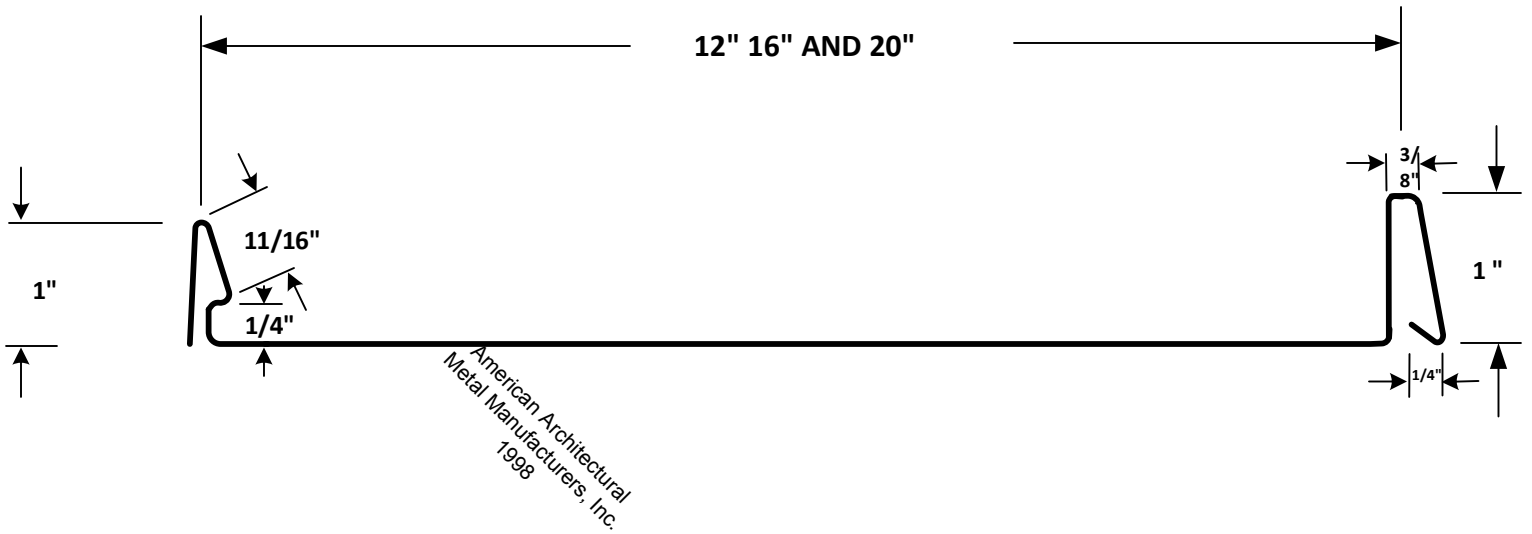

AMERICAN ARCHITECTURAL METAL MANUFACTURERS, INC. EAGLE METAL ROOFING SYSTEMS TALON LOK® PANEL SPECIFICATIONS

TALON LOK® TLC 1000 1" HIGH INTEGRAL PANEL
Drawn by AAMMI 1998