


**TALON LOK® 1500 1 ½" HIGH INTEGRAL PANEL  
WITH CLIP/ TLC 1500**

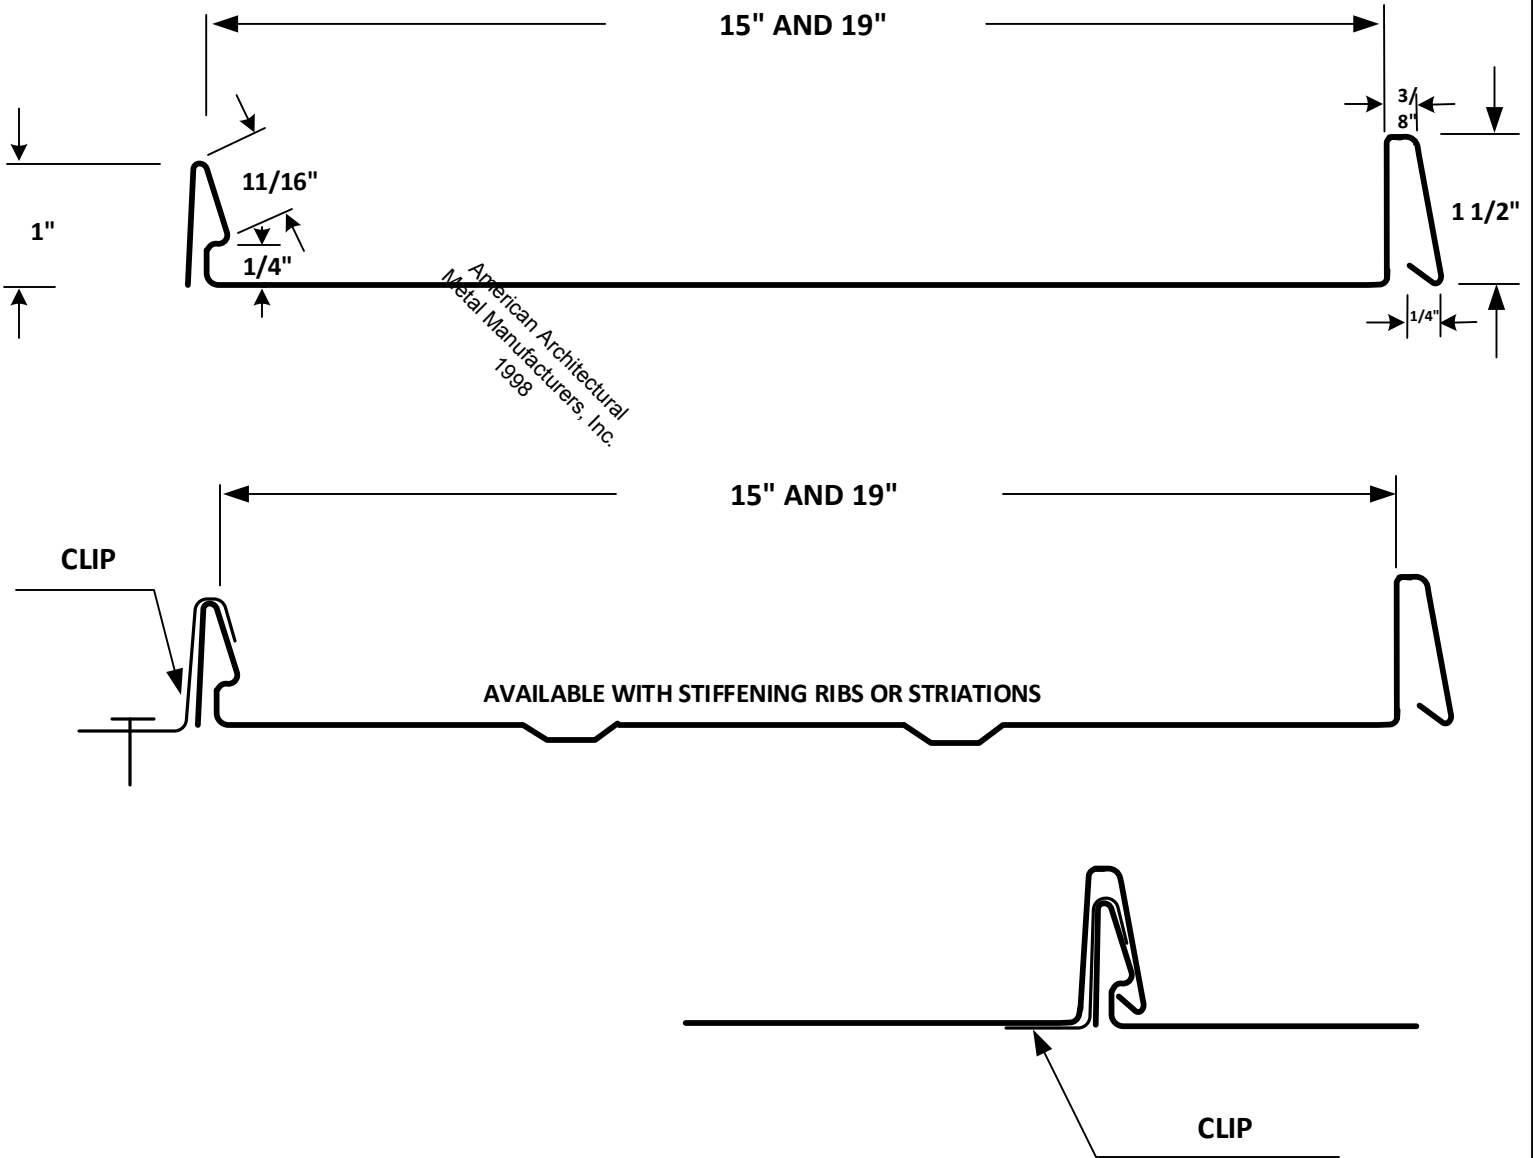

**TALON LOK® 1500 1 ½" HIGH INTEGRAL PANEL  
WITH CLIP / TLC 1500**



**AMERICAN ARCHITECTURAL METAL  
MANUFACTURERS, INC. EAGLE METAL  
ROOFING SYSTEMS TALON LOK® PANEL  
SPECIFICATIONS**

**TALON LOK® TLC  
1500 1 1/2 " HIGH  
INTEGRAL PANEL**

Drawn by AAMMI 1998