


**TALON LOK® 1000 NAIL FLANGE
INTEGRAL PANEL/ TLNF 1000**

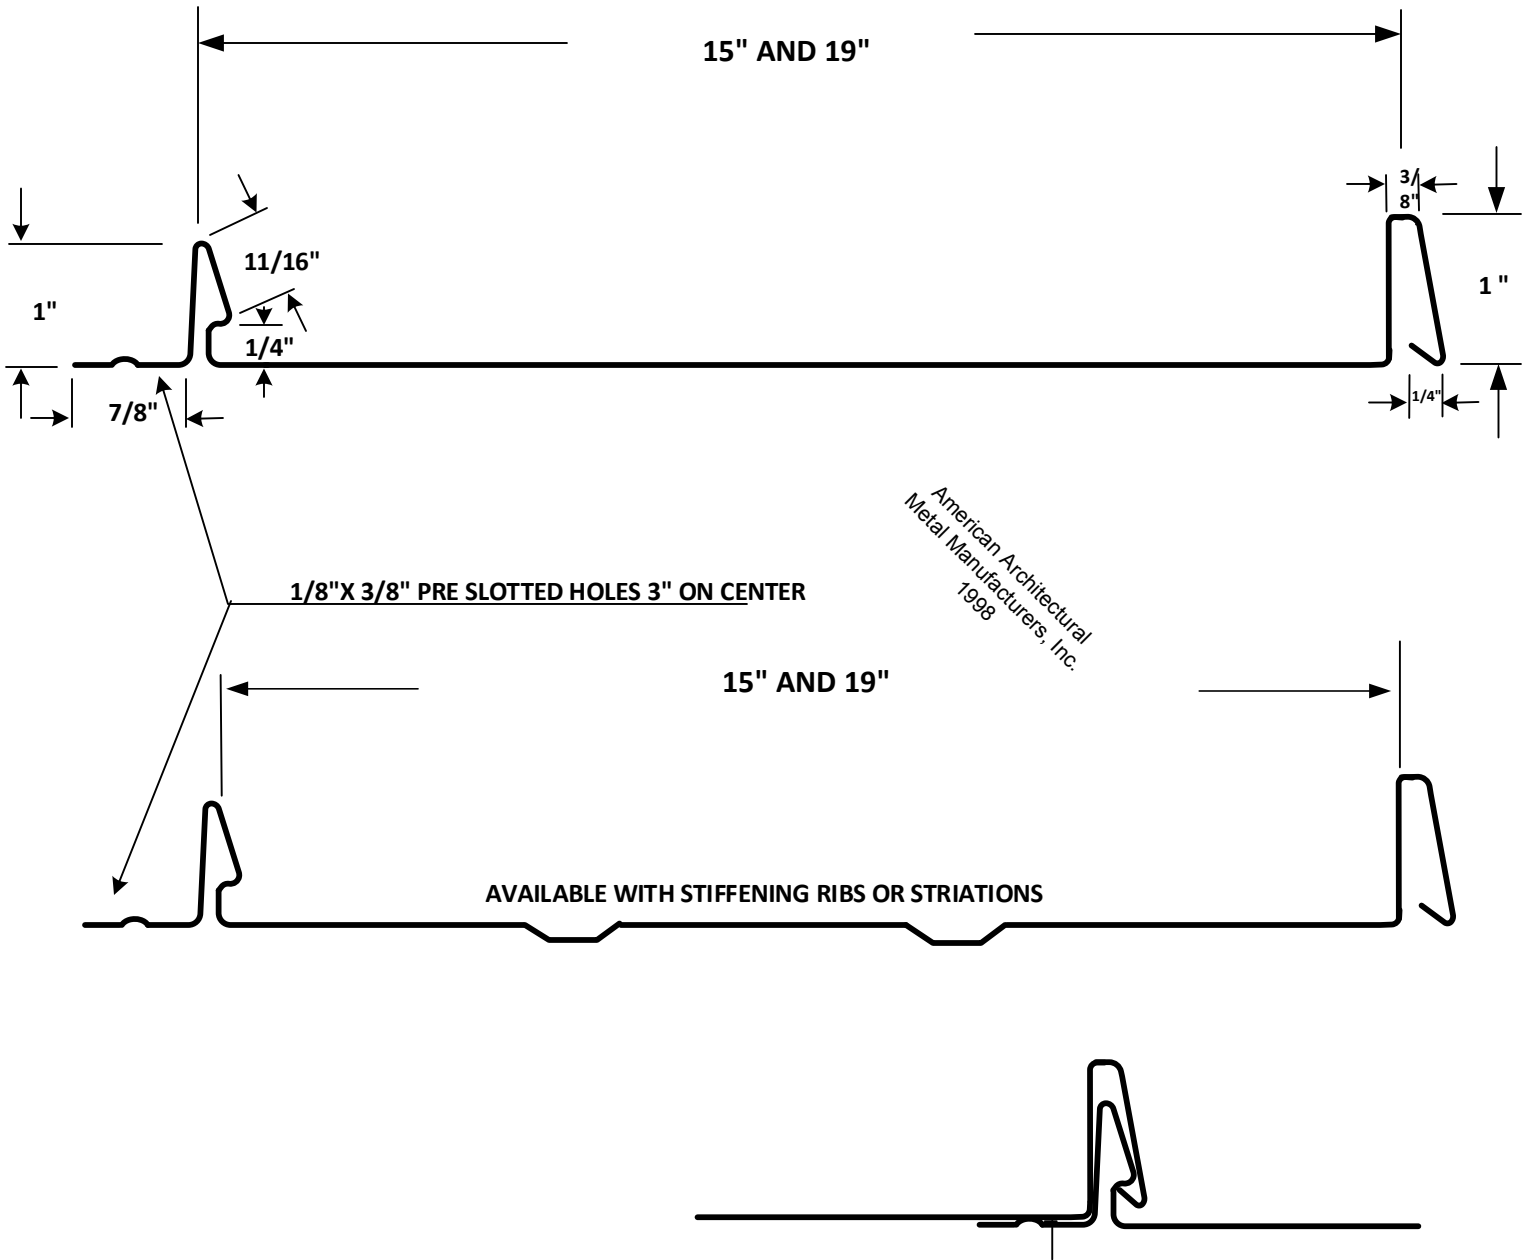

**TALON LOK® 1000 NAIL FLANGE
INTEGRAL PANEL/ TLNF 1000**



AMERICAN ARCHITECTURAL METAL
MANUFACTURERS, INC. EAGLE METAL
ROOFING SYSTEMS TALON LOK® PANEL
SPECIFICATIONS

TALON LOK® TLNF
1000 1" HIGH
INTEGRAL PANEL

Drawn by AAMMI 1998